


<b>PROJEKTANT:</b>  <b>BATES d.o.o</b> Bulevar Sv. Petra Cetinjskog 62, 81000 Podgorica office@bates.co.me		<b>INVESTITOR:</b> <b>Lekić Branilsam</b> Podgorica, Crna Gora	
<b>Objekat:</b> Individualna stambena jedinica, KP 4534/5, broj objekta 1, PD 164, III sprat		<b>Lokacija:</b> Tuški put-Vojvode Stanka Radonjića 3A, Podgorica	
<b>Vodeći projektant:</b> Jelena Rajković, dipl.ing.građ.		<b>Vrsta tehničke dokumentacije:</b> ELABORAT ENERGETSKE EFIKASNOSTI	
<b>Odgovorni projektant:</b> Jelena Rajković, dipl.ing.građ. Novo Govedarica, dipl.ing.maš.		<b>Dio tehničke dokumentacije:</b> ELABORAT ENERGETSKE EFIKASNOSTI	<b>RAZMJERA:</b> 1:50
<b>Saradnik:</b> Slobodan Čirović, dip.ing.el.		<b>Prilog:</b> OSNOVA	<b>Br. priloga</b> 01
<b>Datum izrade i MP:</b> Maj, 2018. godine		<b>Datum revizije i MP:</b>	

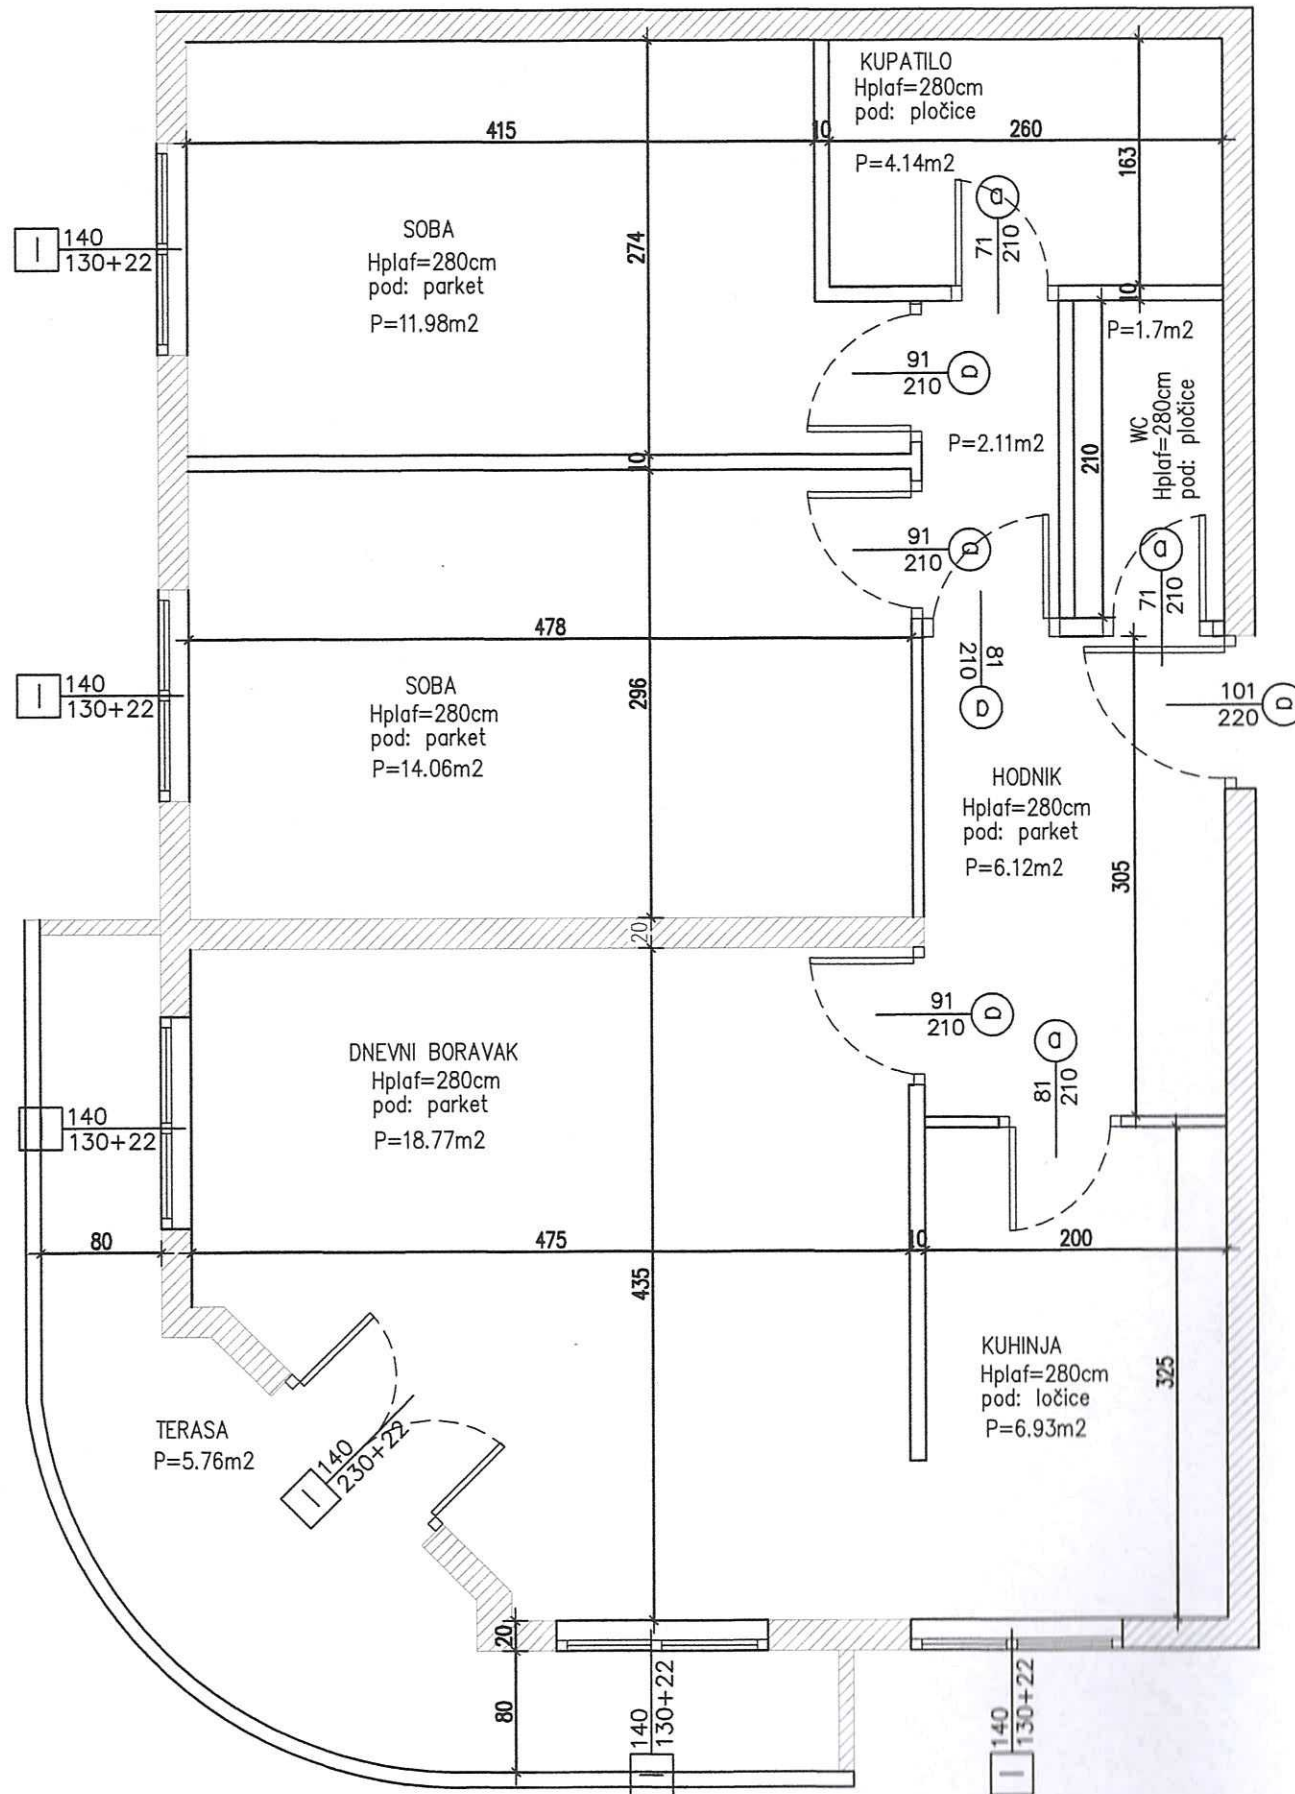



<b>PROJEKTANT:</b>  <b>BATES d.o.o</b> Bulevar Sv. Petra Cetinjskog 62, 81000 Podgorica office@bates.co.me		<b>INVESTITOR:</b> <b>Lekić Branilsam</b> Podgorica, Crna Gora	
<b>Objekat:</b> Individualna stambena jedinica, KP 4534/5, broj objekta 1, PD 164, III sprat		<b>Lokacija:</b> Tuški put-Vojvode Stanka Radonjića 3A, Podgorica	
<b>Vodeći projektant:</b> Jelena Rajković, dipl.ing.građ.		<b>Vrsta tehničke dokumentacije:</b> ELABORAT ENERGETSKE EFIKASNOSTI	
<b>Odgovorni projektant:</b> Jelena Rajković, dipl.ing.građ. Novo Govedarica, dipl.ing.maš.		<b>Dio tehničke dokumentacije:</b> ELABORAT ENERGETSKE EFIKASNOSTI	
<b>Saradnik:</b> Slobodan Čirović, dipl.ing.el.		<b>Prilog:</b> OSNOVA	<b>Br. priloga</b> 01
<b>Datum izrade i MP:</b> Maj, 2018. godine		<b>Datum revizije i MP:</b>	

